


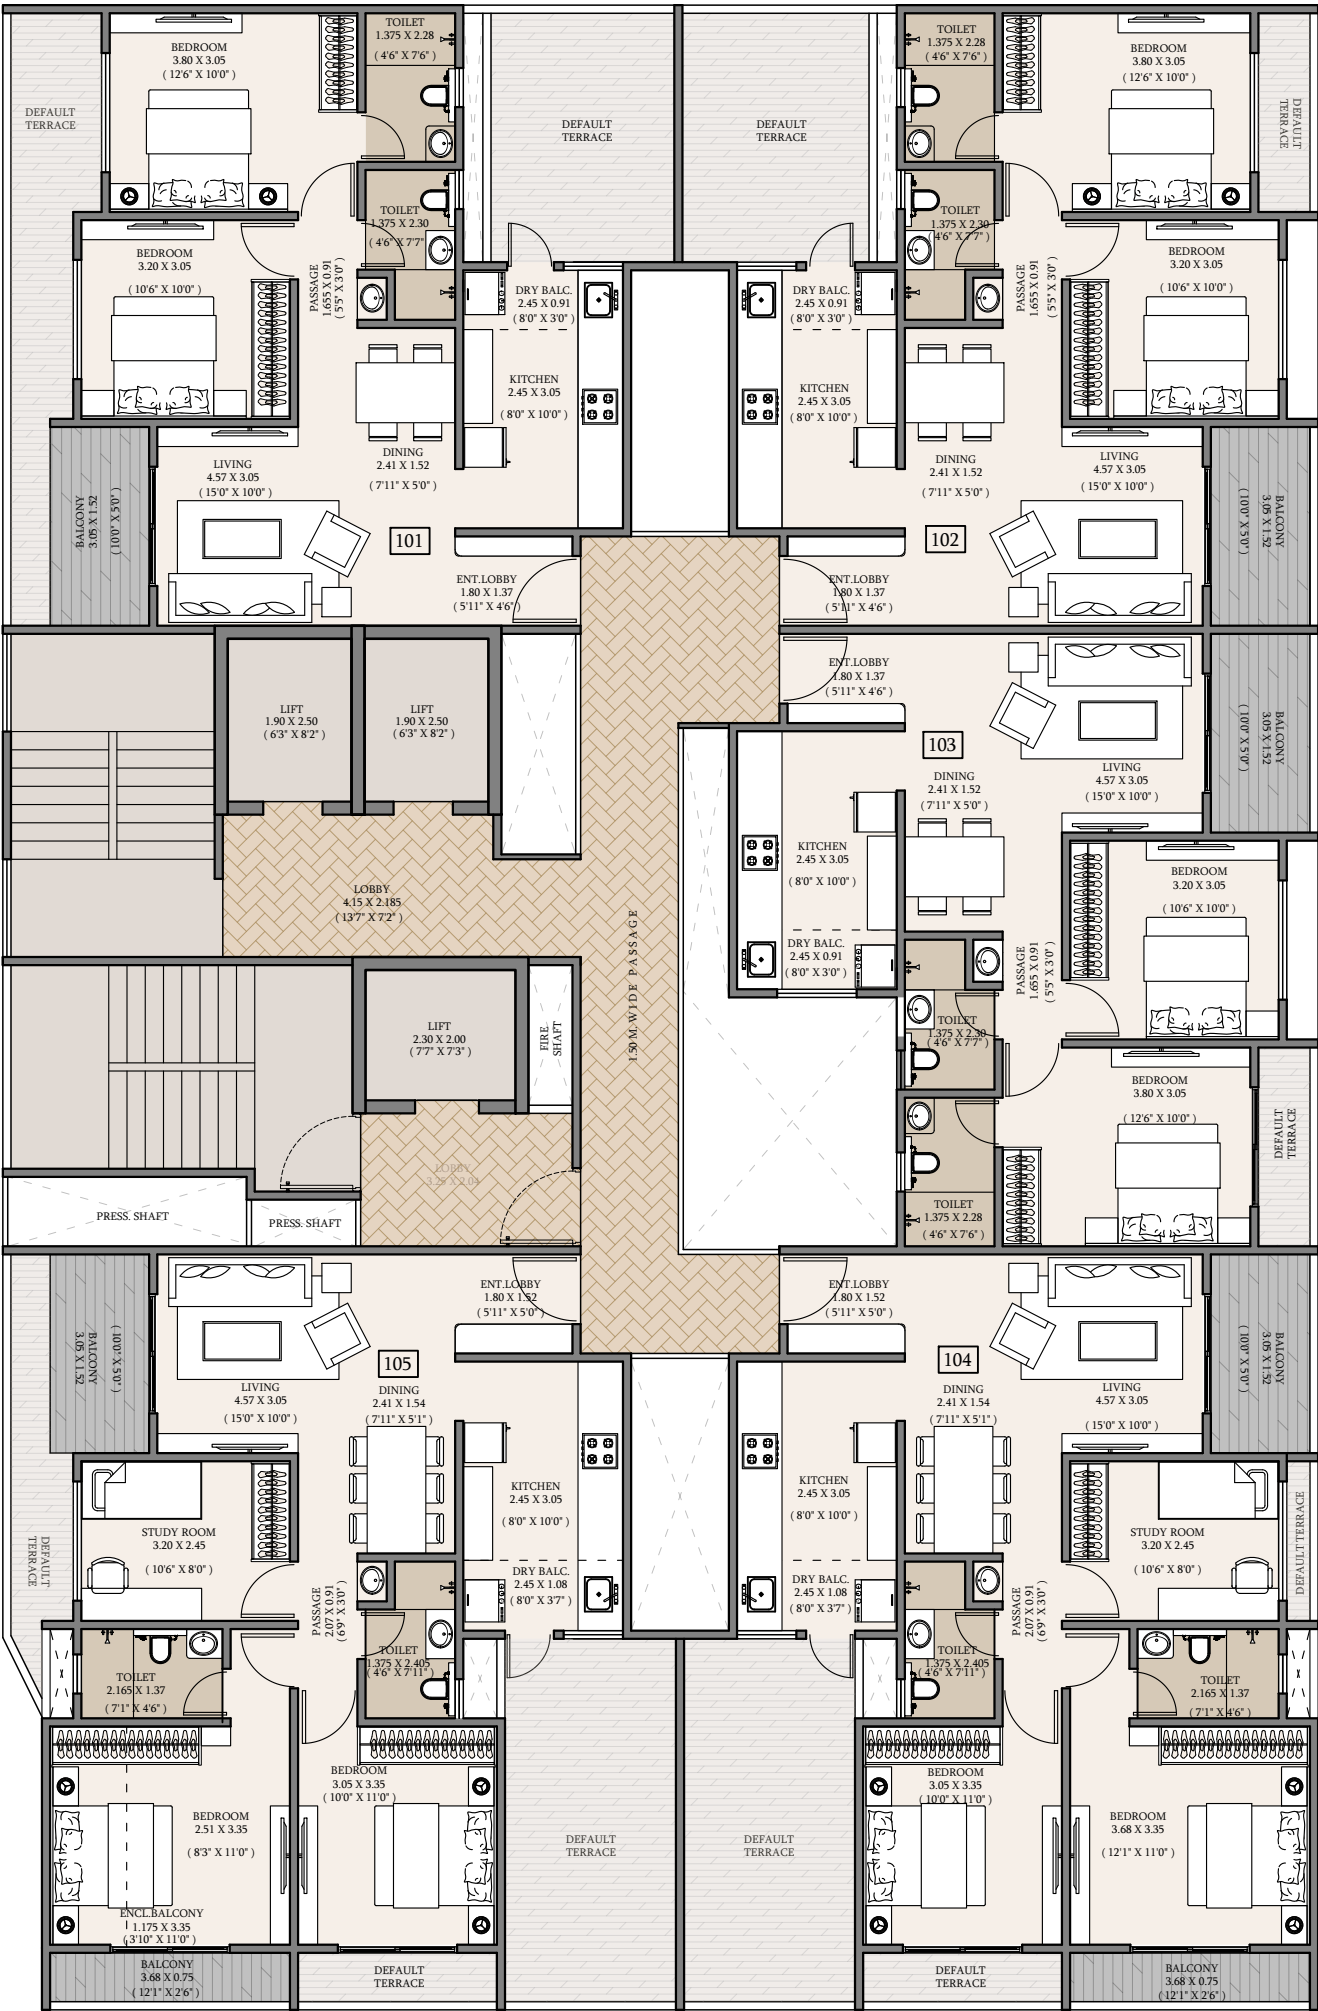

FIRST FLOOR PLAN

WING D

PROPOSED BUILDING AT UNDRI , PUNE.
FOR:- BHOOMI DEVELOPERS


DRAWN BY :	OPTION NO. :	DATE :
KALPANA	OPT -	13/07/2026
REMARK :		



DESIGN ARCHITECT:

CUBIX
ARCHITECTS
ASSOCIATES

OFFICE NO. 1 AND 2, ARISTOCAT 'L', OPP. BEVERLY
HILLS HOTEL, NEAR MAGNUS CLUB, LULLA NAGAR,
BIBWEWADI, PUNE. E-MAIL:- cubixarchitects@gmail.com
CONTACT NO:- 7757043086, 7757043087

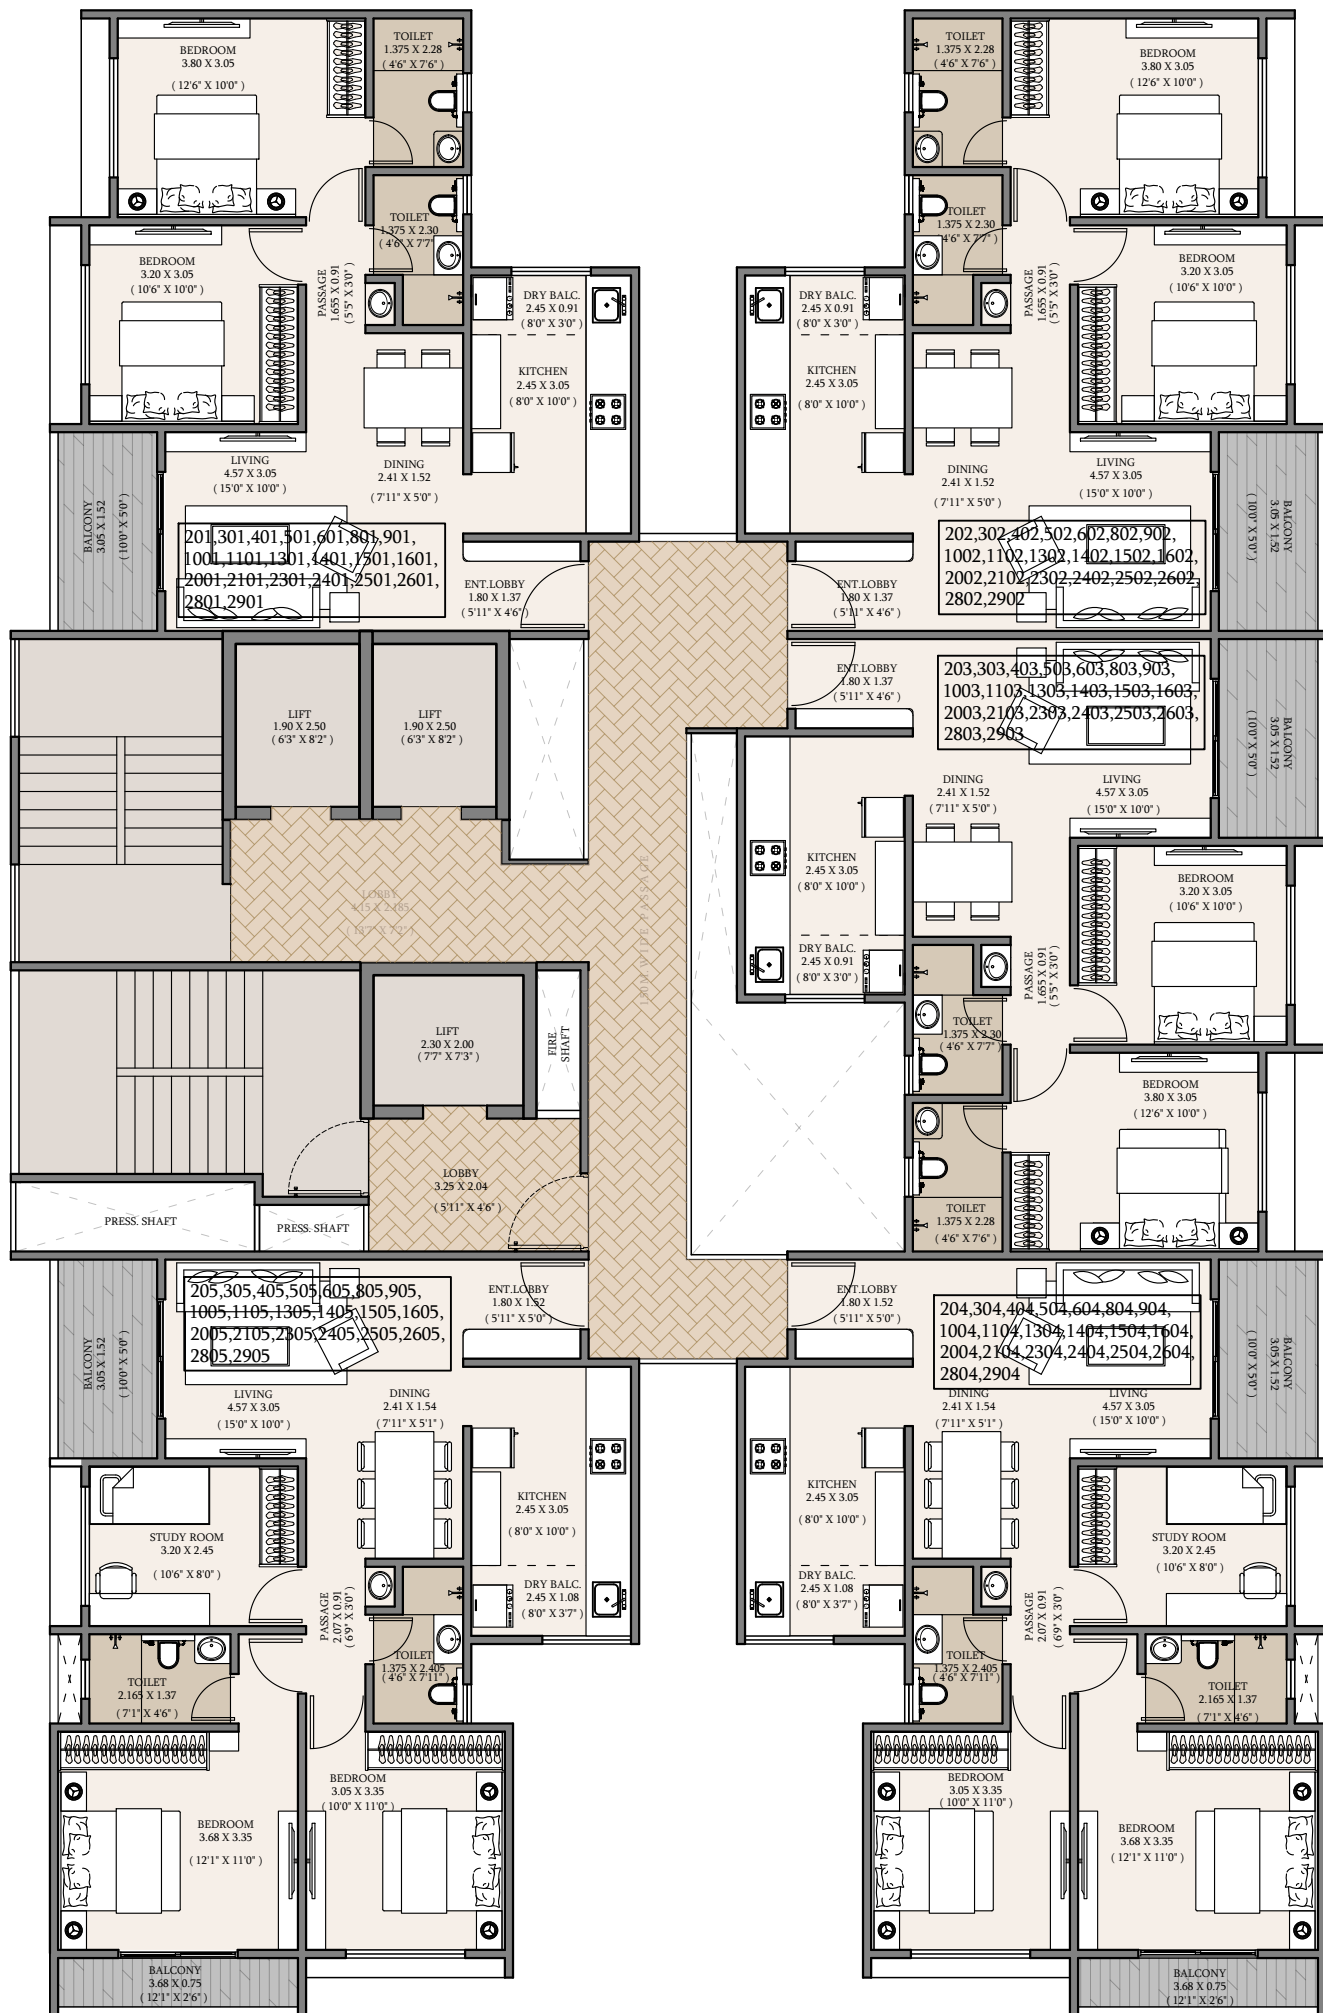

TYPICAL FLOOR PLAN
(2nd TO 6th, 8th TO 11th, 13th TO 16th,
20th, 21st, 23rd TO 26th,
28th & 29th floor)

PROPOSED BUILDING AT UNDRI , PUNE.
FOR:- BHOOMI DEVELOPERS

DRAWN BY :	OPTION NO. :	DATE :
KALPANA	OPT -	13/07/2026
REMARK :		




WING D

DESIGN ARCHITECT:

CUBIX
ARCHITECTS
ASSOCIATES

OFFICE NO. 1 AND 2, ARISTOCAT 'L', OPP. BEVERLY HILLS HOTEL, NEAR MAGNUS CLUB, LULLA NAGAR, BIBWEWADI, PUNE. E-MAIL:- cubixarchitects@gmail.com
CONTACT NO:- 7757043086 , 7757043087

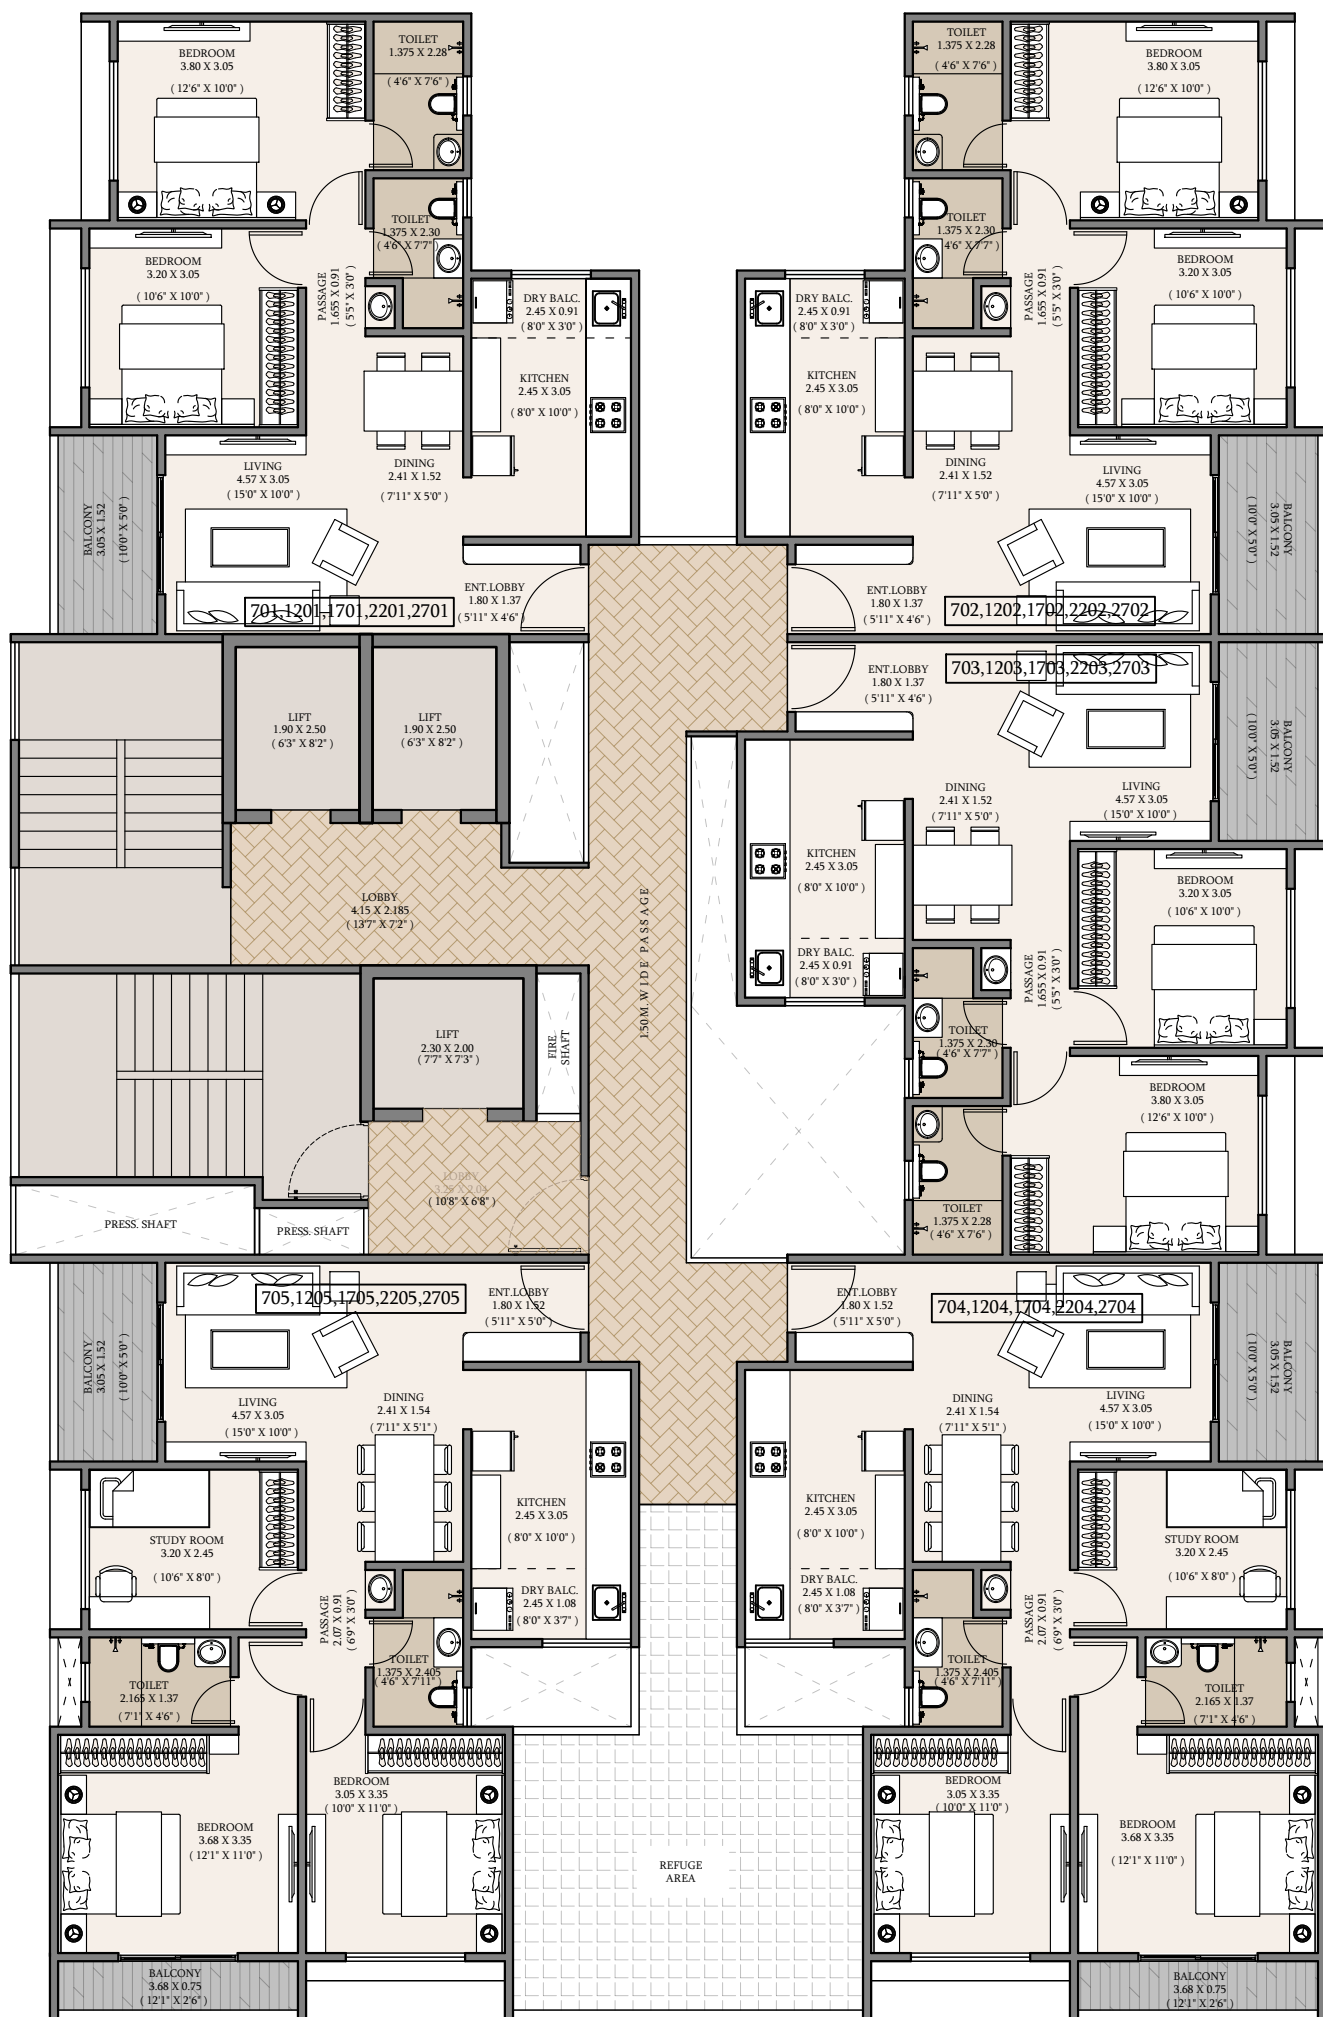

REFUGE FLOOR PLAN
(7th, 12th, 17th, 22nd & 27th floor)

WING D

DESIGN ARCHITECT:

CUBIX
ARCHITECTS
ASSOCIATES
OFFICE NO. 1 AND 2, ARISTOCAT 'L', OPP. BEVERLY
HILLS HOTEL, NEAR MAGNUS CLUB, LULLA NAGAR,
BIBWEWADI, PUNE. E-MAIL:- cubixarchitects@gmail.com
CONTACT NO:- 7757043086, 7757043087

PROPOSED BUILDING AT UNDRI, PUNE.
FOR:- BHOOMI DEVELOPERS

DRAWN BY :	OPTION NO. :	DATE :
KALPANA	OPT -	13/07/2026
REMARK :		





18TH & 19TH FLOOR PLAN

WING D


DESIGN ARCHITECT:

CUBIX
ARCHITECTS
ASSOCIATES
OFFICE NO. 1 AND 2, ARISTOCAT 'L', OPP. BEVERLY
HILLS HOTEL, NEAR MAGNUS CLUB, LULLA NAGAR,
BIBWEWADI, PUNE. E-MAIL:- cubixarchitects@gmail.com
CONTACT NO:- 7757043086, 7757043087




PROPOSED BUILDING AT UNDRI, PUNE.
FOR:- BHOOMI DEVELOPERS

DRAWN BY :	OPTION NO. :	DATE :
KALPANA	OPT -	13/07/2026
REMARK :		

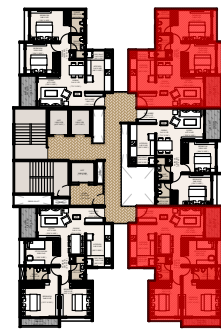


KEY PLAN

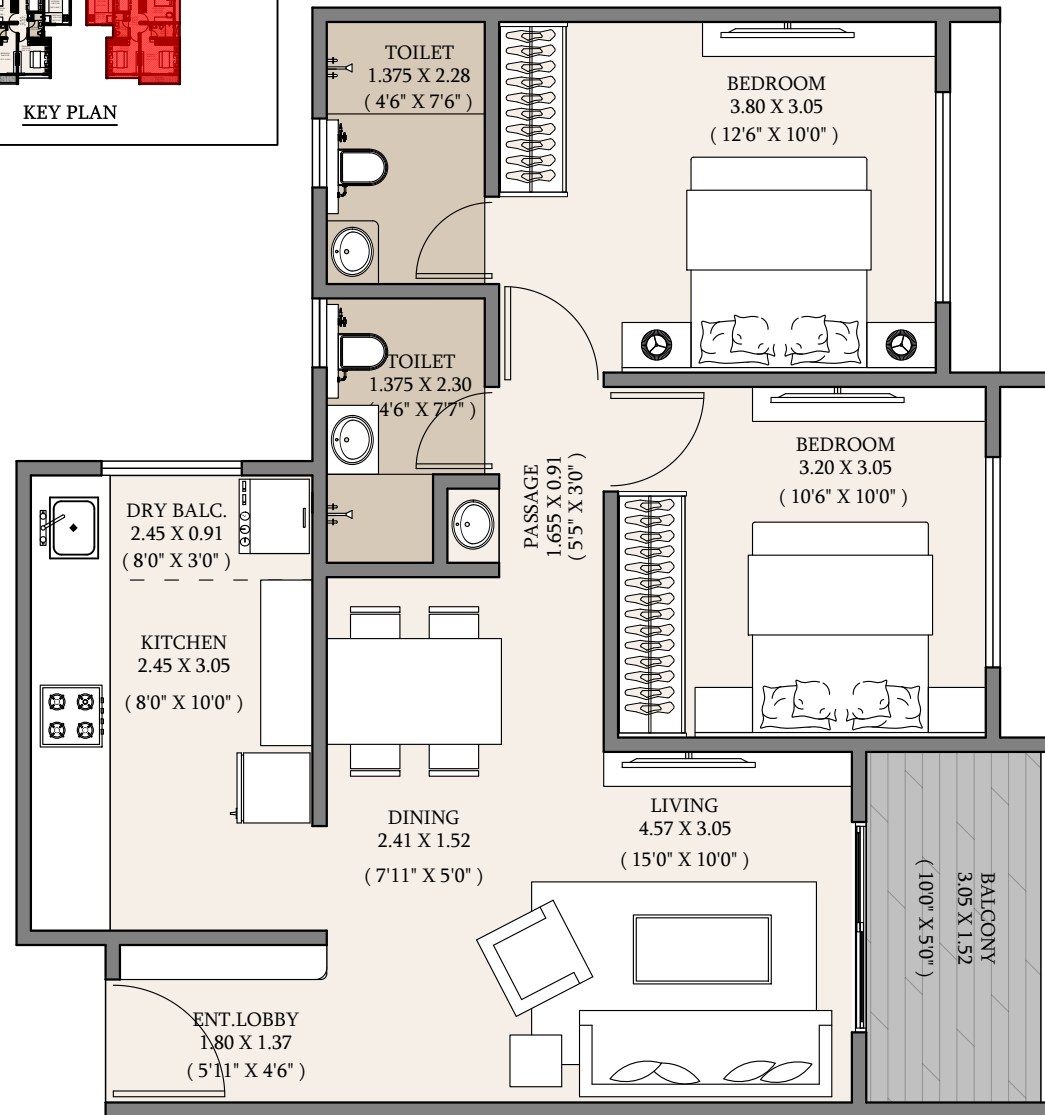

2BHK

(202, 302, 402, 502, 602, 802, 902, 1002,
1102, 1302, 1402, 1502, 1602, 2002, 2102,
2302, 2402, 2502, 2602, 2802, 2902)

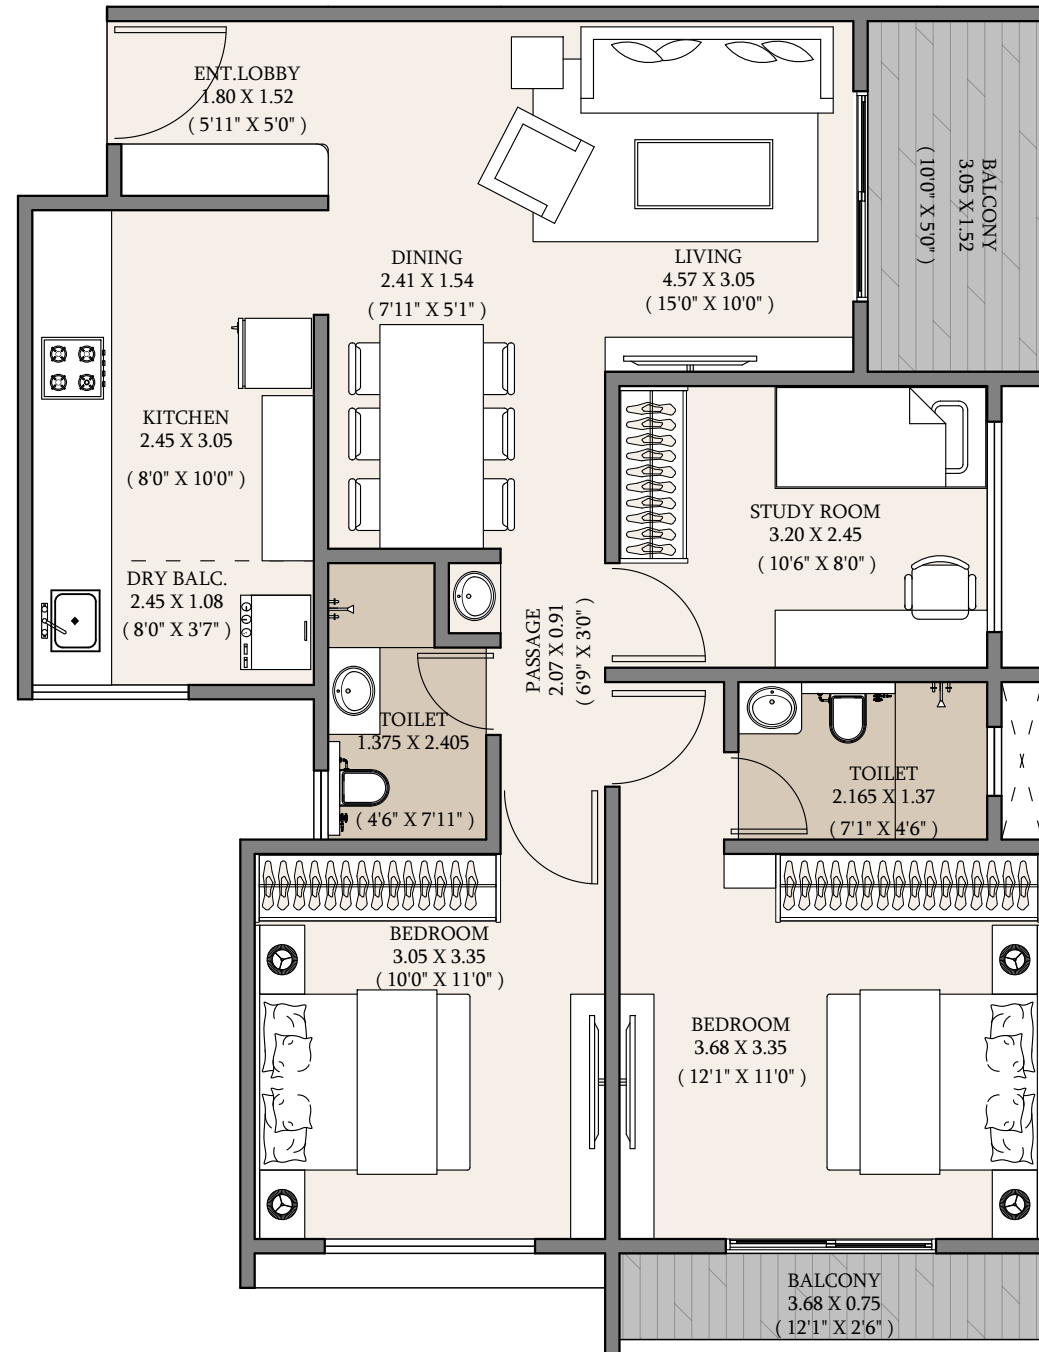

2.5 BHK

(204, 304, 404, 504, 604, 804, 904, 1004,
1104, 1304, 1404, 1504, 1604, 2004, 2104,
2304, 2404, 2504, 2604, 2804, 2904)

TYPICAL FLOOR PLAN
(2nd TO 6th, 8th TO 11th,
13th TO 16th, 20th, 21st, 2
3rd TO 26th, 28th & 29th floor)


WING D

PROPOSED BUILDING AT UNDRI , PUNE.
FOR:- BHOOMI DEVELOPERS

DRAWN BY :	OPTION NO. :	DATE :
KALPANA	OPT -	13/07/2026
REMARK :		



DESIGN ARCHITECT:	
	CUBIX ARCHITECTS ASSOCIATES
OFFICE NO. 1 AND 2, ARISTOCAT 'L', OPP. BEVERLY HILLS HOTEL, NEAR MAGNUS CLUB, LULLA NAGAR, BIBWEWADI, PUNE, E-MAIL:- cubixarchitects@gmail.com	
CONTACT NO:- 7757043086 , 7757043087	

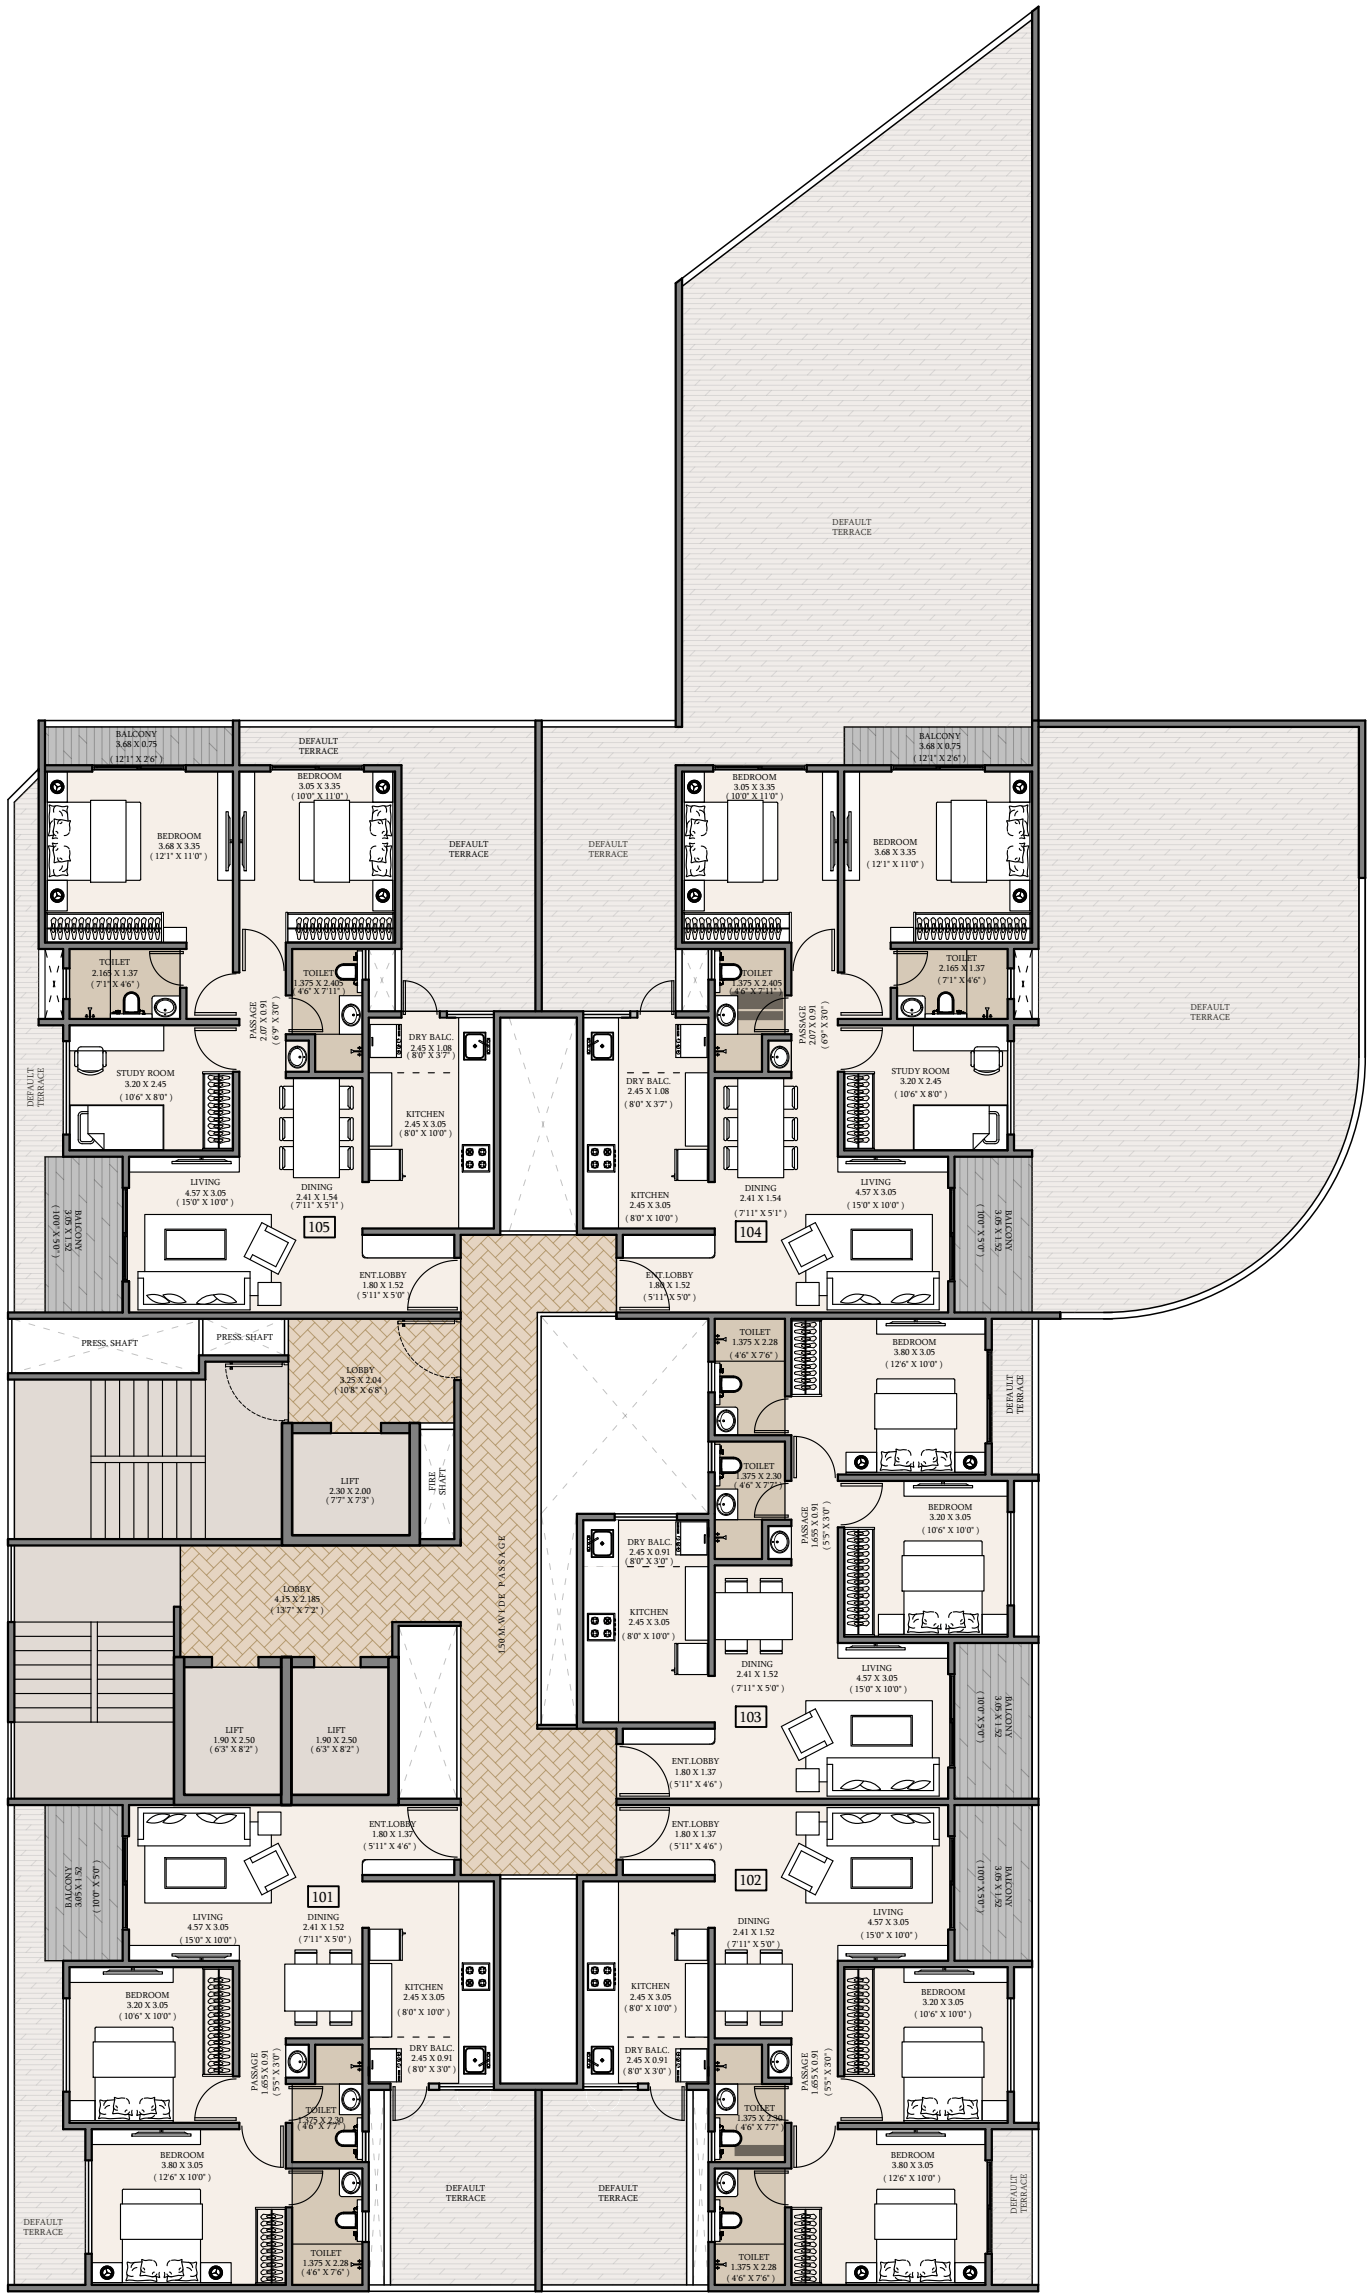

FIRST FLOOR PLAN

WING E

PROPOSED BUILDING AT UNDRI , PUNE.
FOR:- BHOOMI DEVELOPERS


DRAWN BY :	OPTION NO. :	DATE :
KALPANA	OPT -	13/07/2026
REMARK :		



DESIGN ARCHITECT:

CUBIX
ARCHITECTS
ASSOCIATES

OFFICE NO. 1 AND 2, ARISTOCAT 'L', OPP. BEVERLY
HILLS HOTEL, NEAR MAGNUS CLUB, LULLA NAGAR,
BIBWEWADI, PUNE. E-MAIL:- cubixarchitects@gmail.com
CONTACT NO:- 7757043086 , 7757043087

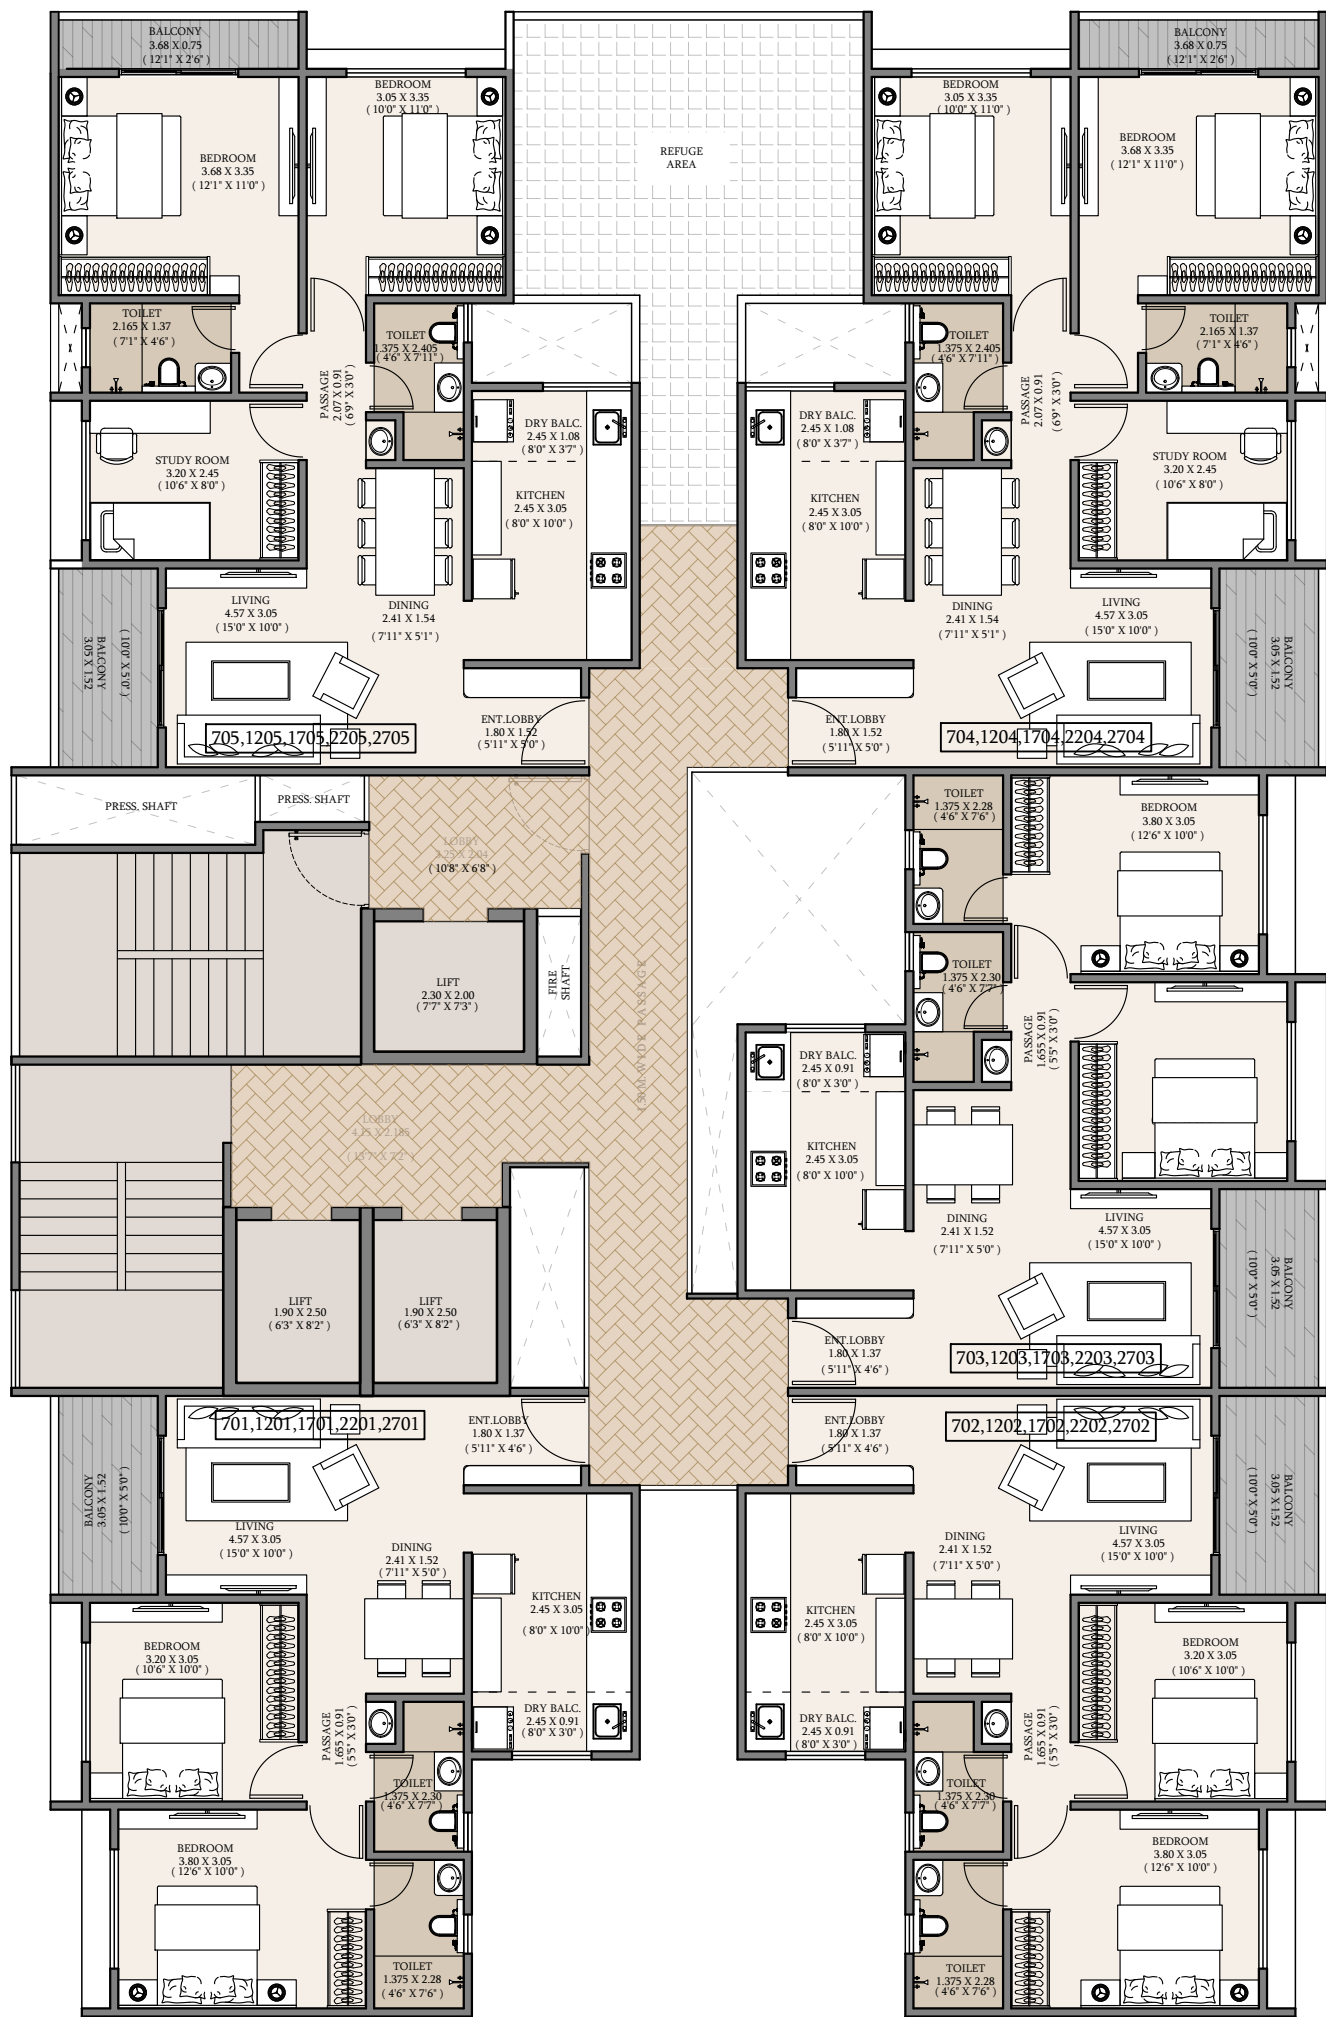

REFUGE FLOOR PLAN
(7th, 12th, 17th, 22nd & 27th floor)

WING E

PROPOSED BUILDING AT UNDRI , PUNE.
FOR:- BHOOMI DEVELOPERS


DRAWN BY :	OPTION NO. :	DATE :
KALPANA	OPT -	13/07/2026
REMARK :		



DESIGN ARCHITECT:

CUBIX
ARCHITECTS
ASSOCIATES

OFFICE NO. 1 AND 2, ARISTOCAT 'L', OPP. BEVERLY
HILLS HOTEL, NEAR MAGNUS CLUB, LULLA NAGAR,
BIBWEWADI, PUNE. E-MAIL:- cubixarchitects@gmail.com
CONTACT NO:- 7757043086, 7757043087

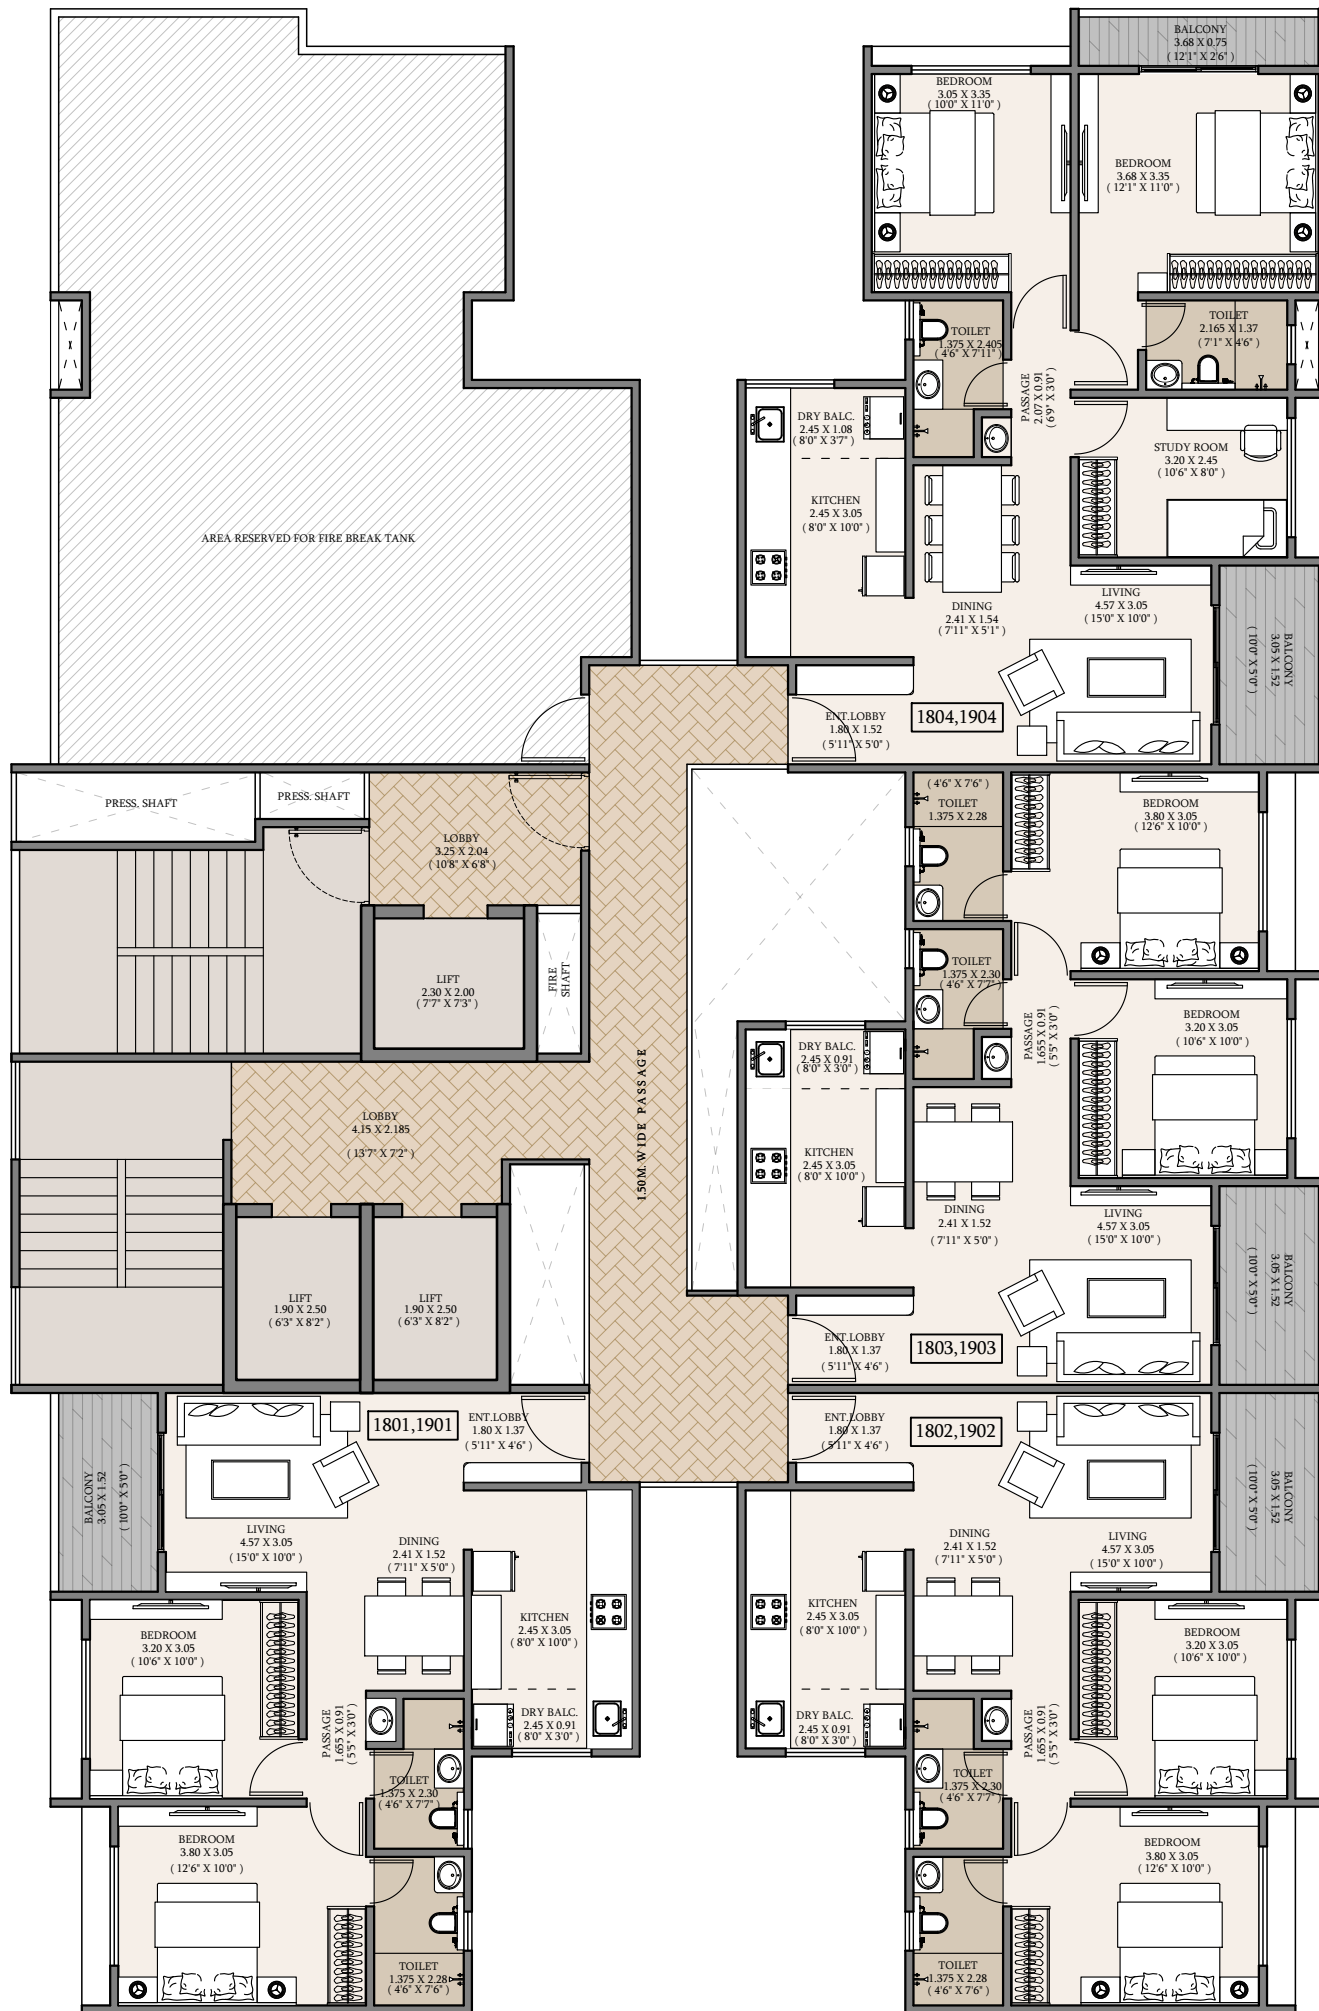

18TH & 19TH FLOOR PLAN

WING E


DESIGN ARCHITECT:

CUBIX
ARCHITECTS
ASSOCIATES
OFFICE NO. 1 AND 2, ARISTOCAT 'U', OPP. BEVERLY
HILLS HOTEL, NEAR MAGNUS CLUB, LULLA NAGAR,
BIBWEWADI, PUNE. E-MAIL:- cubixarchitects@gmail.com
CONTACT NO:- 7757043086, 7757043087


PROPOSED BUILDING AT UNDRI, PUNE.
FOR:- BHOOMI DEVELOPERS

DRAWN BY :	OPTION NO. :	DATE :
KALPANA	OPT -	13/07/2026
REMARK :		



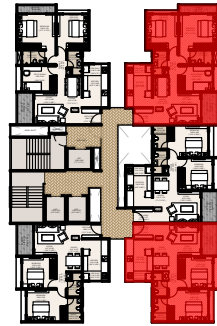


KEY PLAN

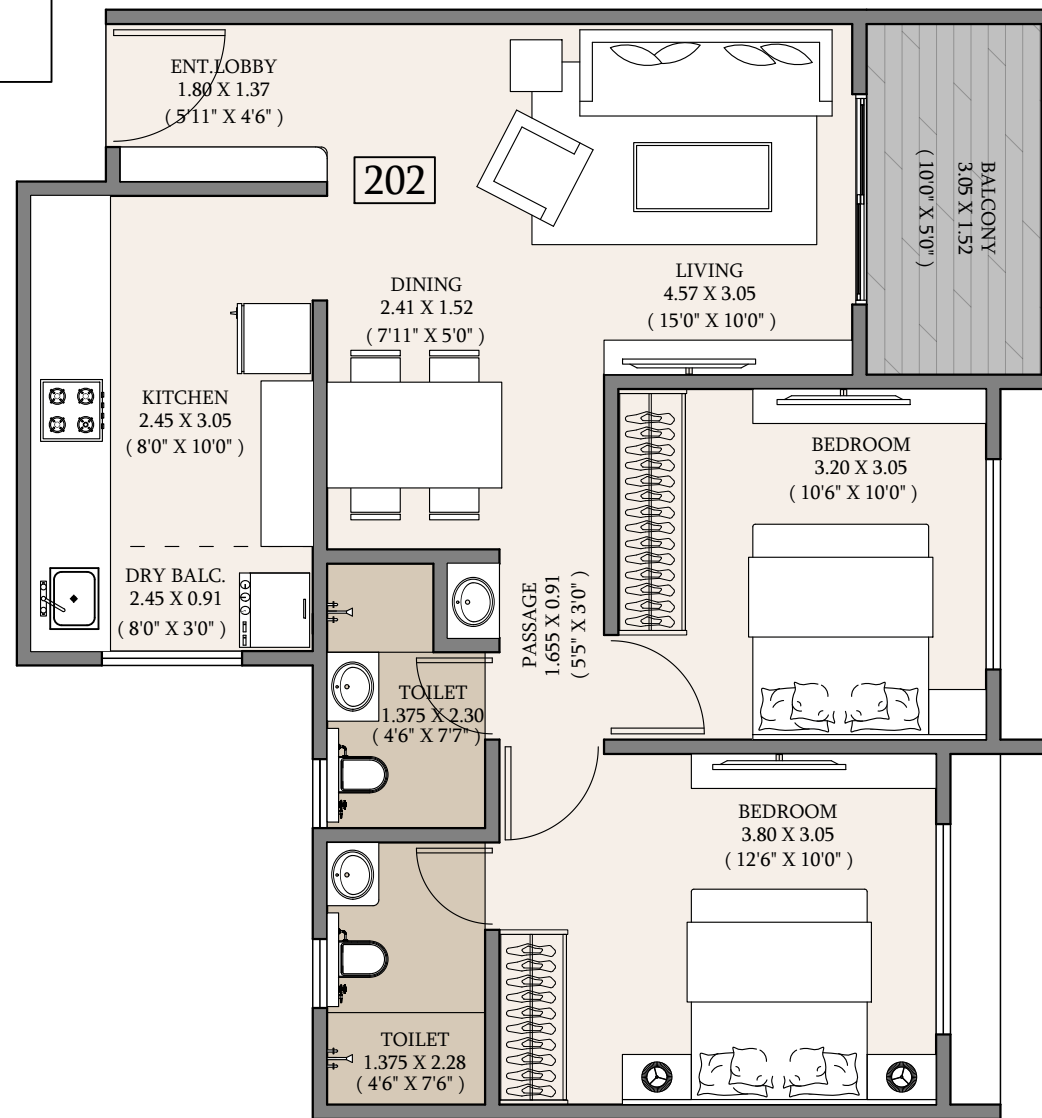

2BHK

(202, 302, 402, 502, 602, 802, 902, 1002, 1102, 1302, 1402, 1502, 1602, 2002, 2102, 2302, 2402, 2502, 2602, 2802, 2902)

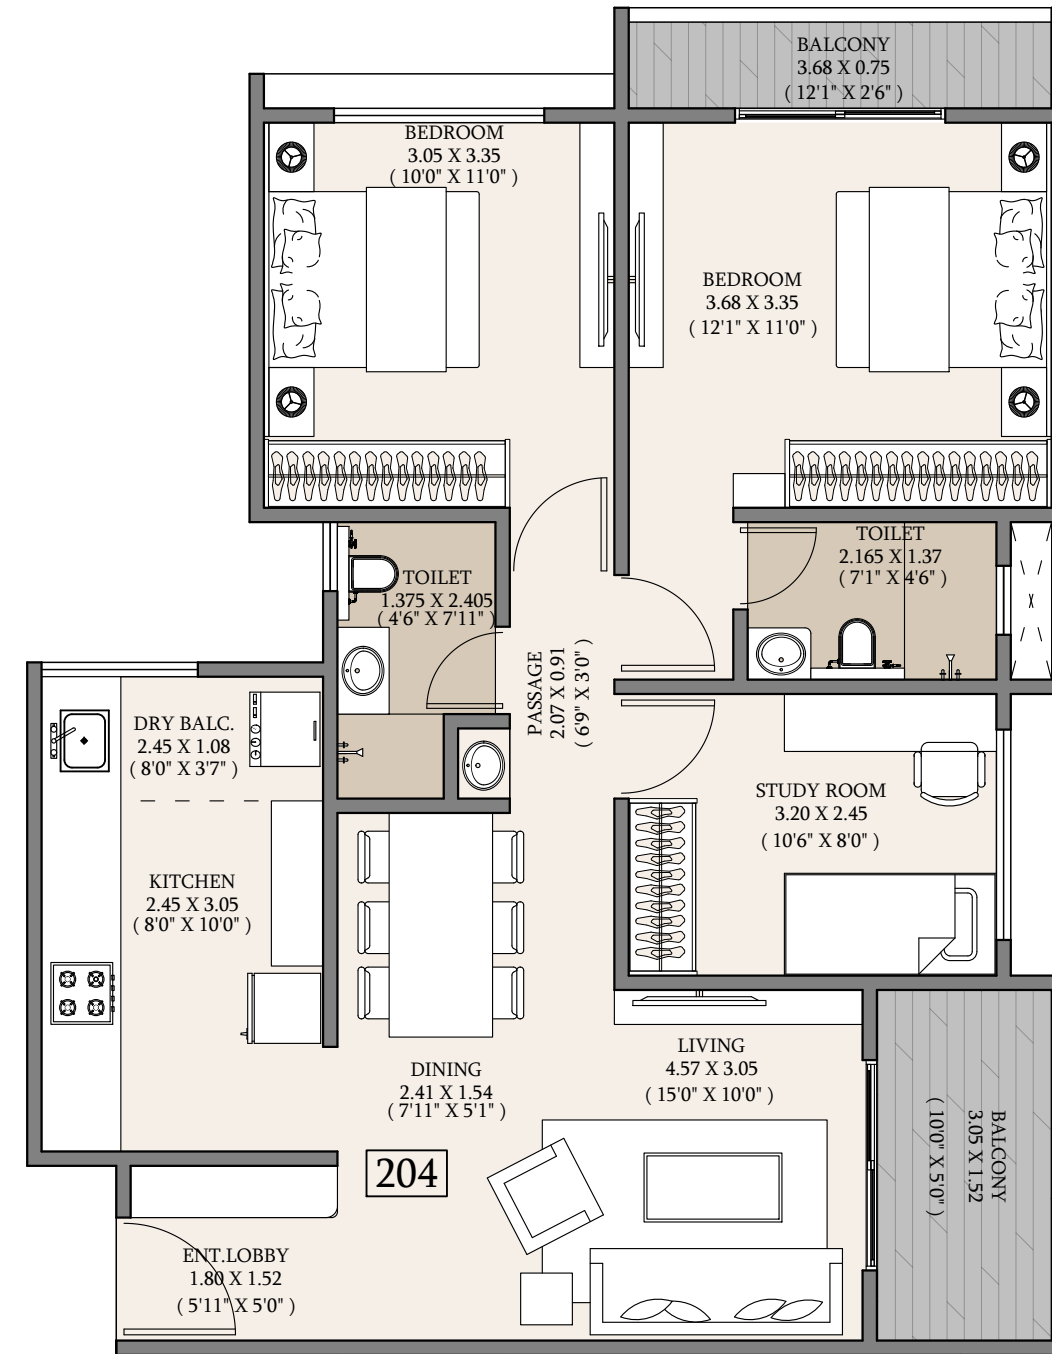

2.5 BHK

(204, 304, 404, 504, 604, 804, 904, 1004, 1104, 1304, 1404, 1504, 1604, 2004, 2104, 2304, 2404, 2504, 2604, 2804, 2904)

TYPICAL FLOOR PLAN
(2nd TO 6th, 8th TO 11th,
13th TO 16th, 20th, 21st,
23rd TO 26th, 28th & 29th floor)

WING E

PROPOSED BUILDING AT UNDRI , PUNE.
FOR:- BHOOMI DEVELOPERS

DRAWN BY :	OPTION NO. :	DATE :
KALPANA	OPT -	13/07/2026
REMARK :		



DESIGN ARCHITECT:

CUBIX
ARCHITECTS
ASSOCIATES

OFFICE NO. 1 AND 2, ARISTOCAT 'L' OPP. BEVERLY HILLS HOTEL, NEAR MAGNUS CLUB, LULLA NAGAR, BIBIWEWADI, PUNE, E-MAIL:- cubixarchitects@gmail.com
CONTACT NO:- 7757043086, 7757043087